



1400 North Reagan Street
P.O. Box 1900
San Benito, TX 78586
Office: (956) 399-7501
Fax: (956) 399-5413
www.sanbenitohousing.com

PROJECT: A/C Units at La Hermosa



ADDENDUM NO: ONE

DATE: September 3, 2024

Item 1: Attached Floor Plans for 1-bedroom, 2-bedroom, 3-bedroom


Item 2: Attached Mechanical Plans for 1-bedroom, 2-bedroom, 3-bedroom



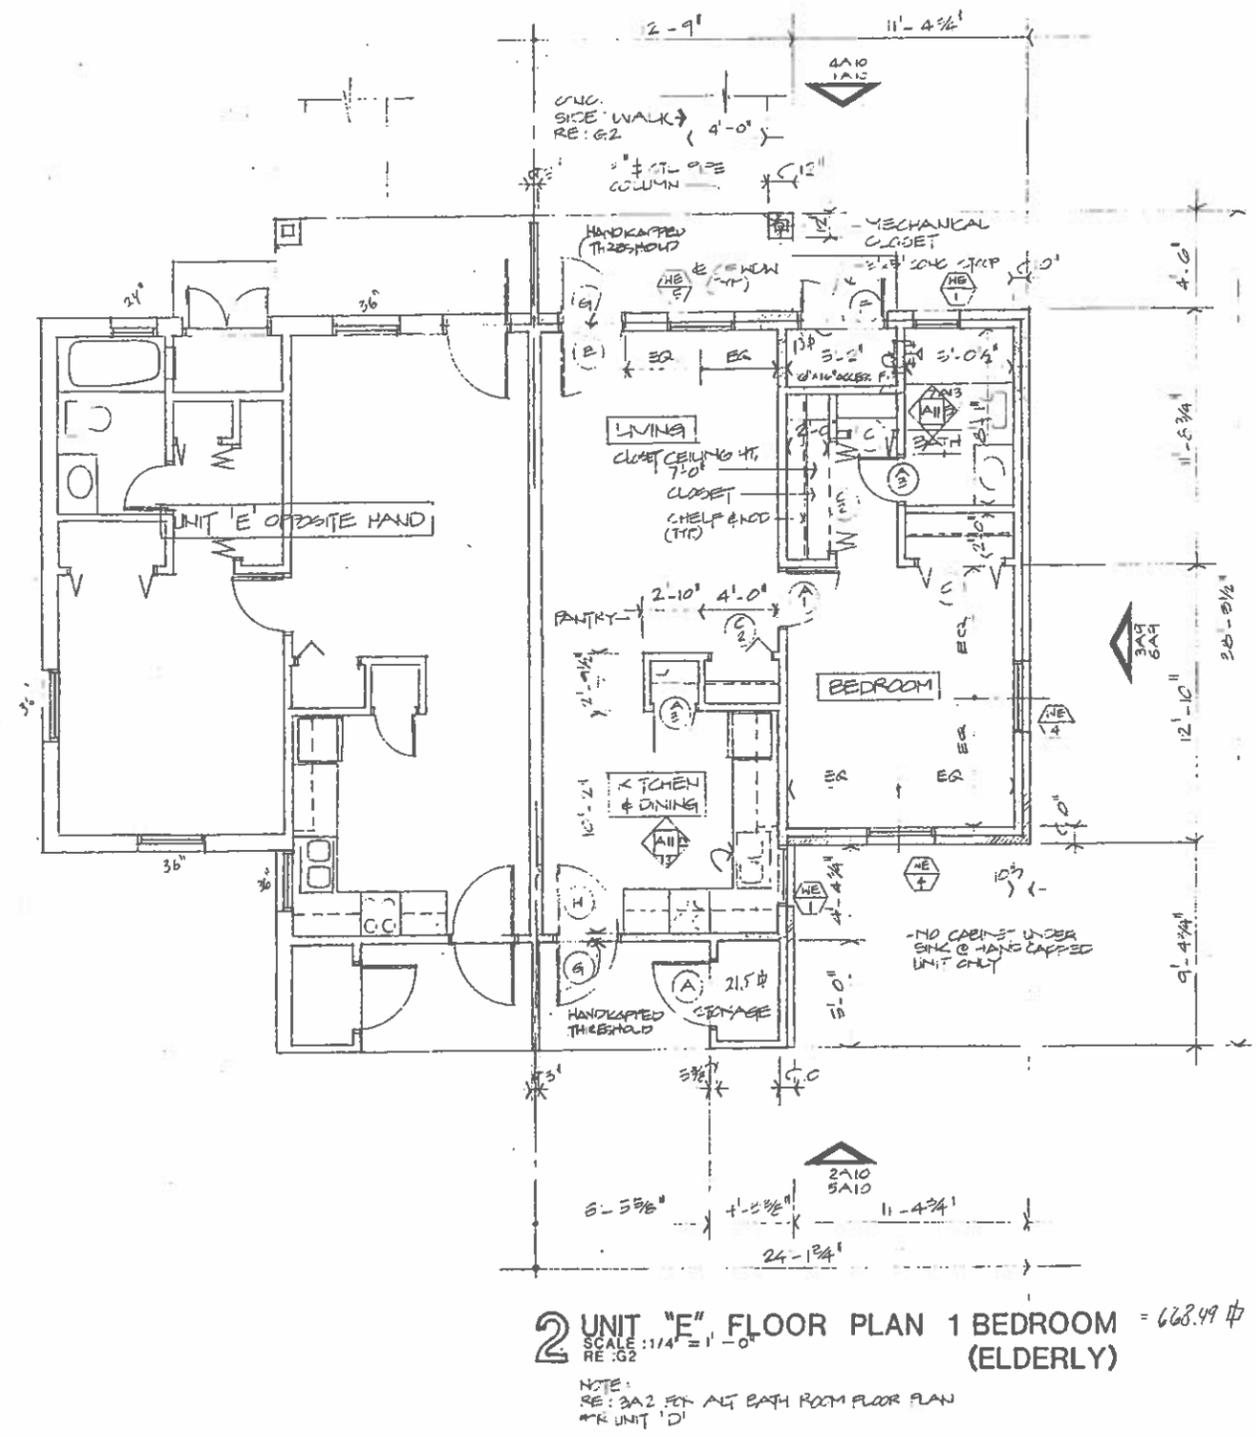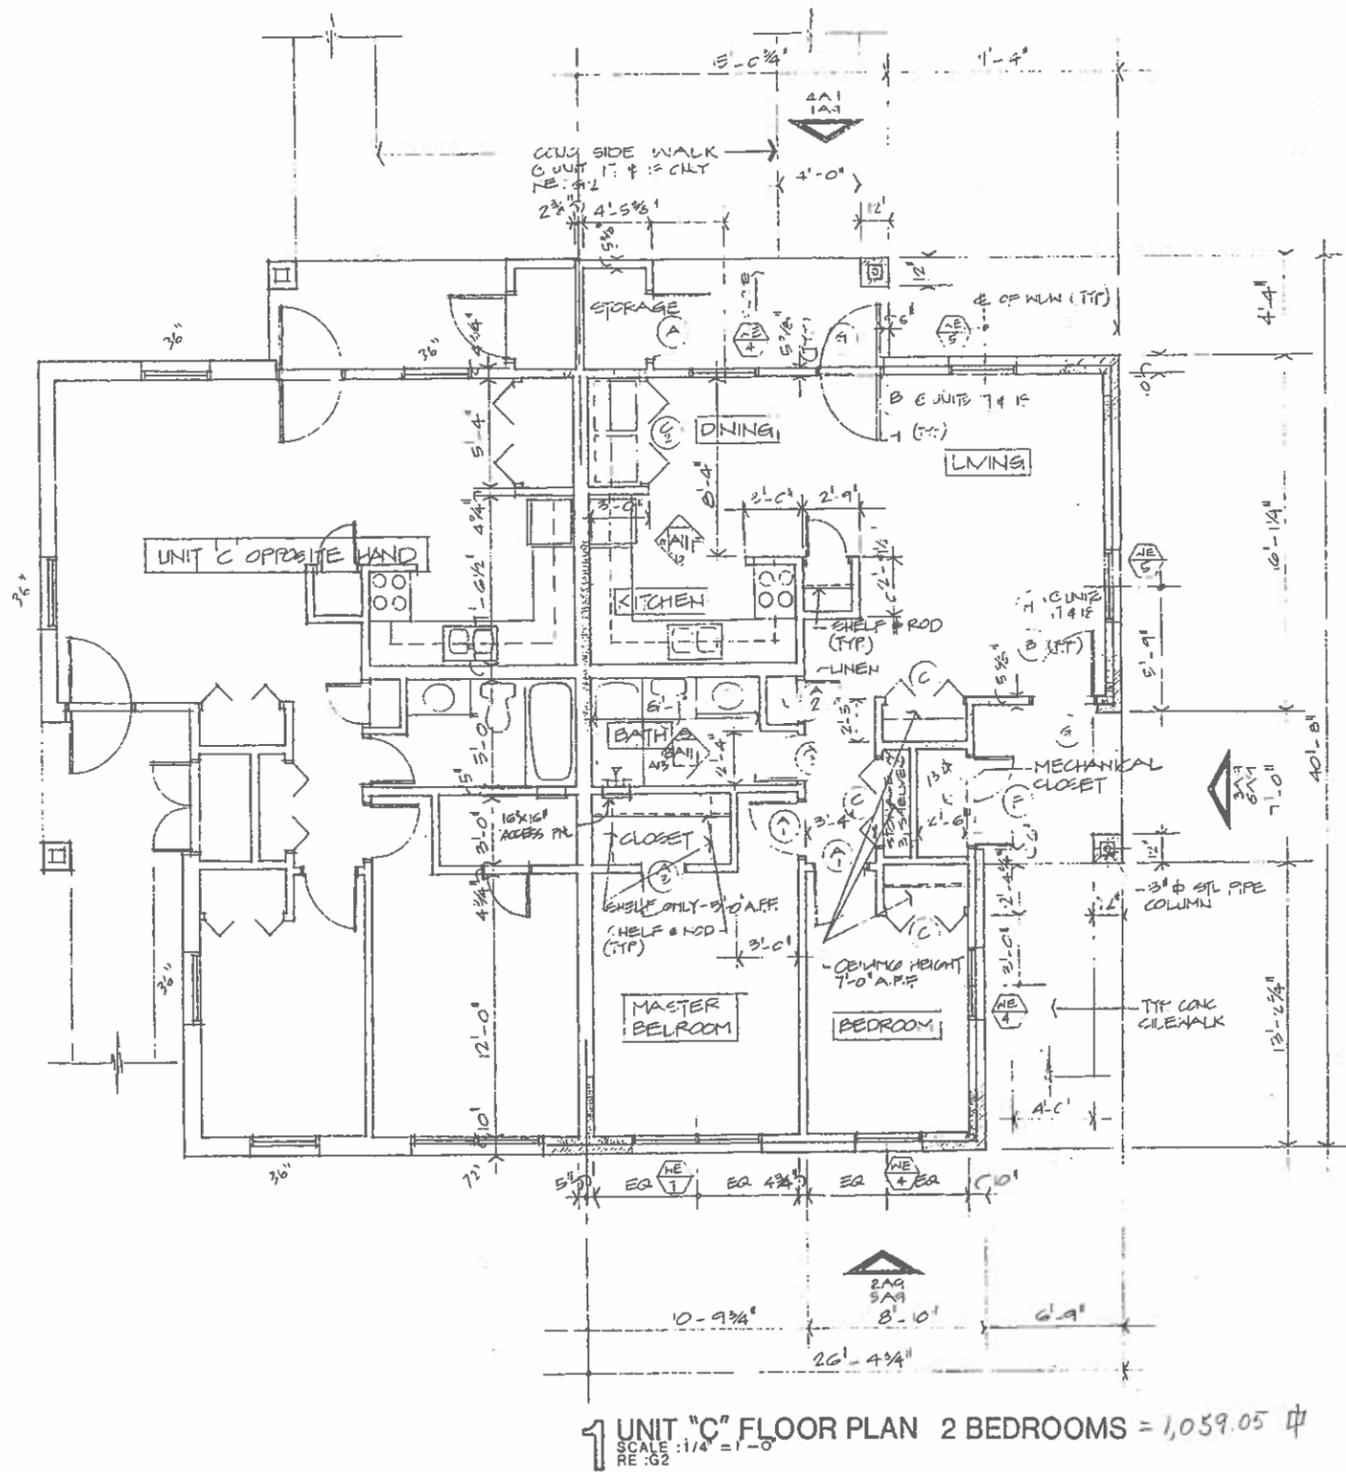

FLOOR PLANS

1 UNIT "A" FLOOR PLAN COMMUNITY CENTER
 SCALE: 1/4" = 1'-0"
 RE: G1

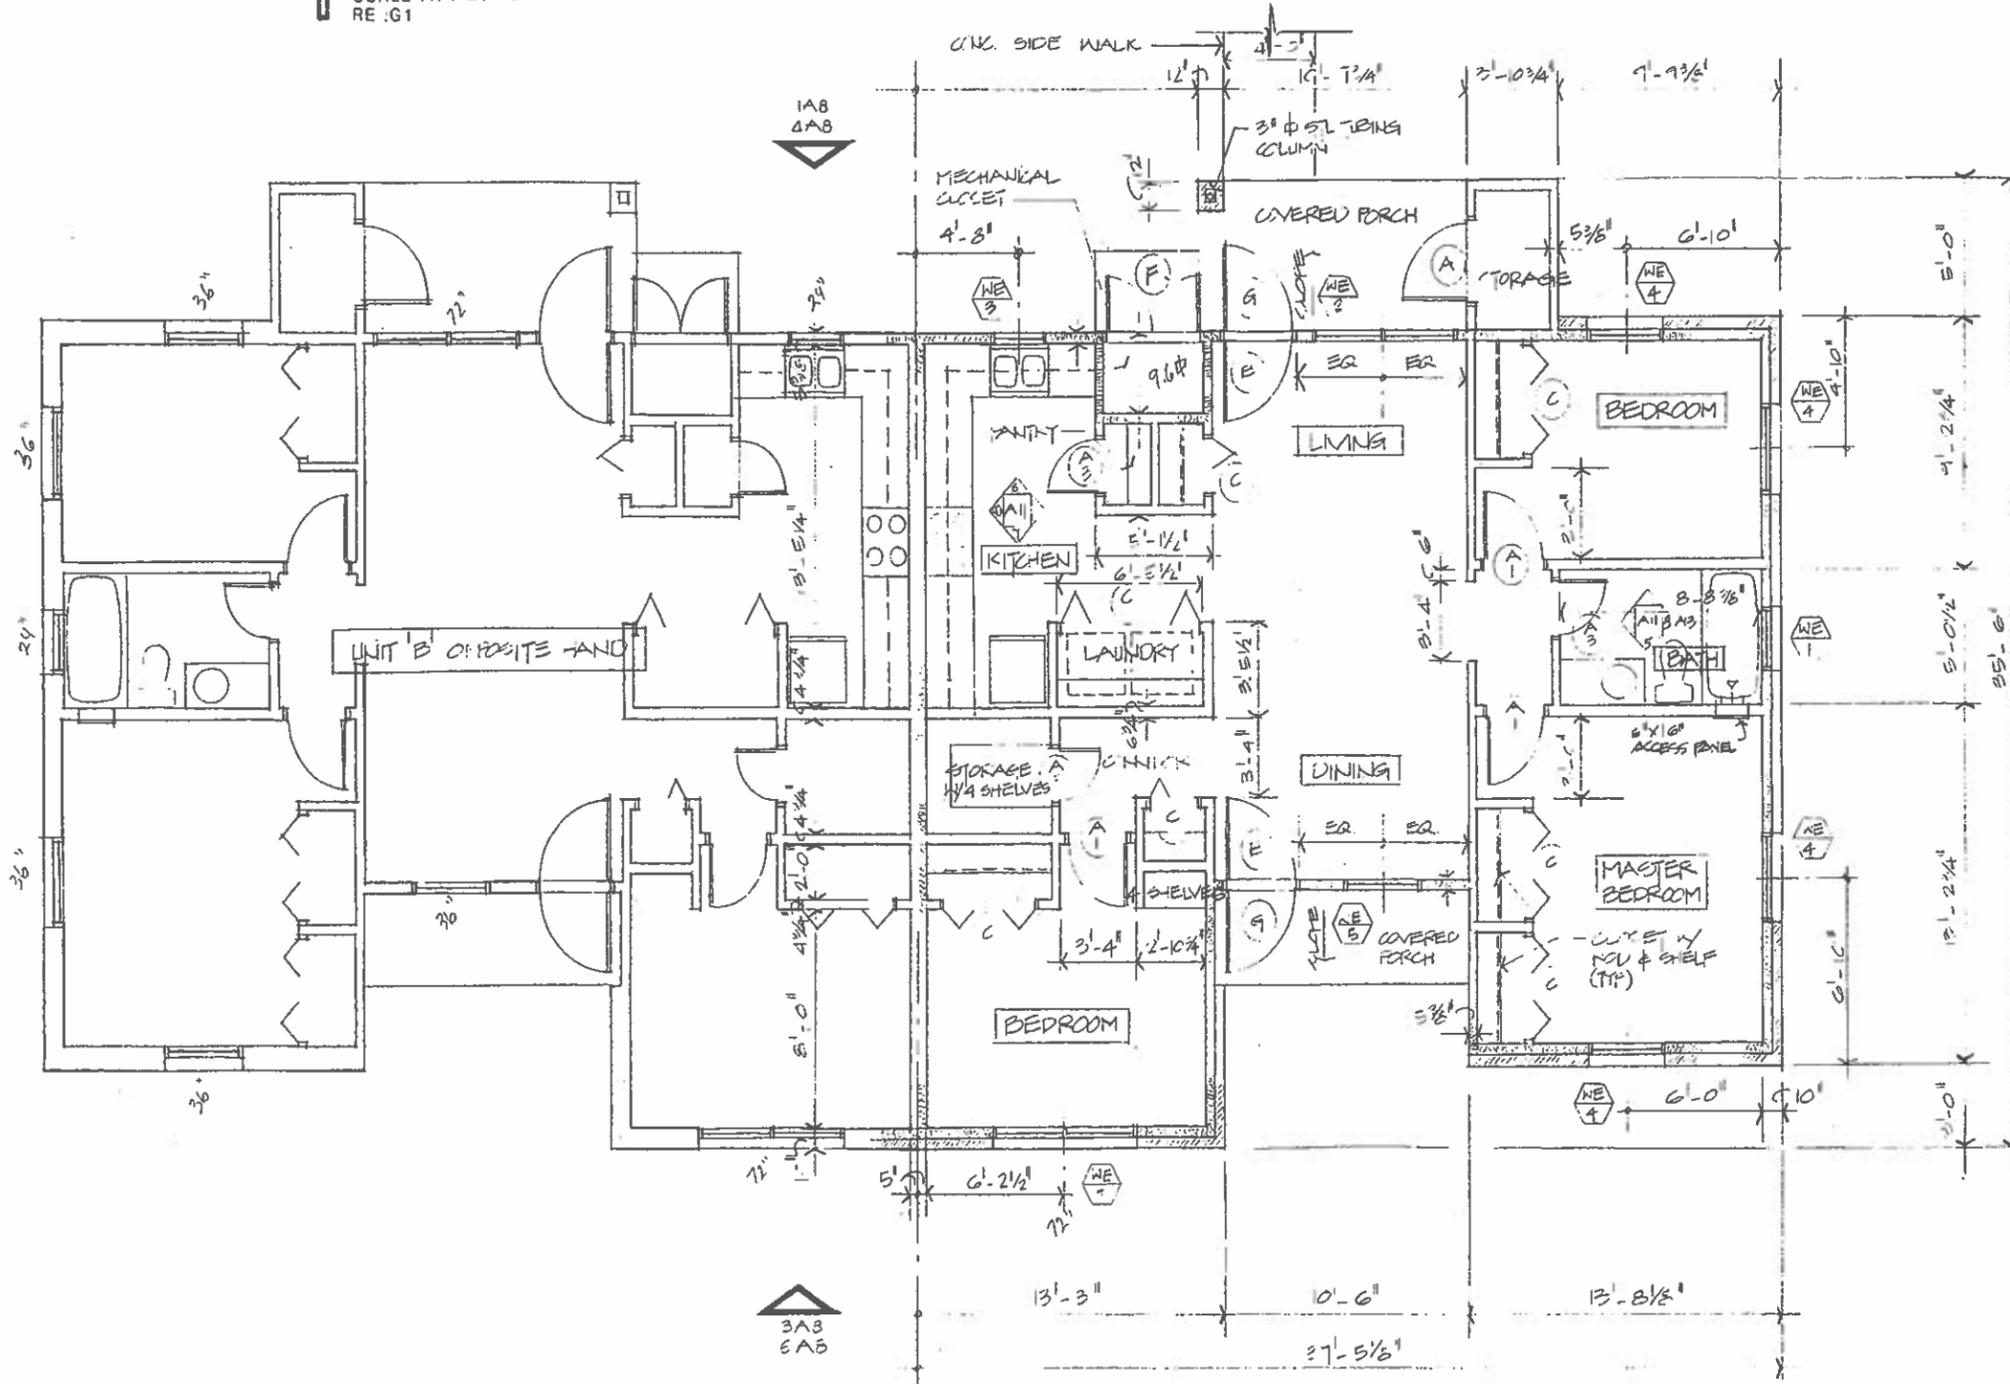


2 UNIT "B" FLOOR PLAN 3 BEDROOMS = 1,226.46 sq ft
 SCALE: 1/4" = 1'-0"
 RE: G1

- GENERAL NOTES:**
1. Typical exterior brick wall to be 10" thick.
 2. Typical exterior wood siding wall to be 5-3/8" thick.
 3. Typical interior partition to be 4-3/4" thick unless indicated otherwise.
 4. All dimensions will be to face of finished walls.


This drawing indicates the general scope of the project in terms of architectural design concept, the dimensions of the building, the major architectural elements and the type of structural, mechanical, electrical systems. As scope documents, the drawings do not necessarily indicate or describe all work required for full performance and completion of the requirements of the Contract Documents. On the basis of the general scope indicated or described, the contractor shall furnish all items required for the proper execution and completion of the work.

These drawings shall not be used for construction unless DATED and noted as ISSUED FOR CONSTRUCTION.

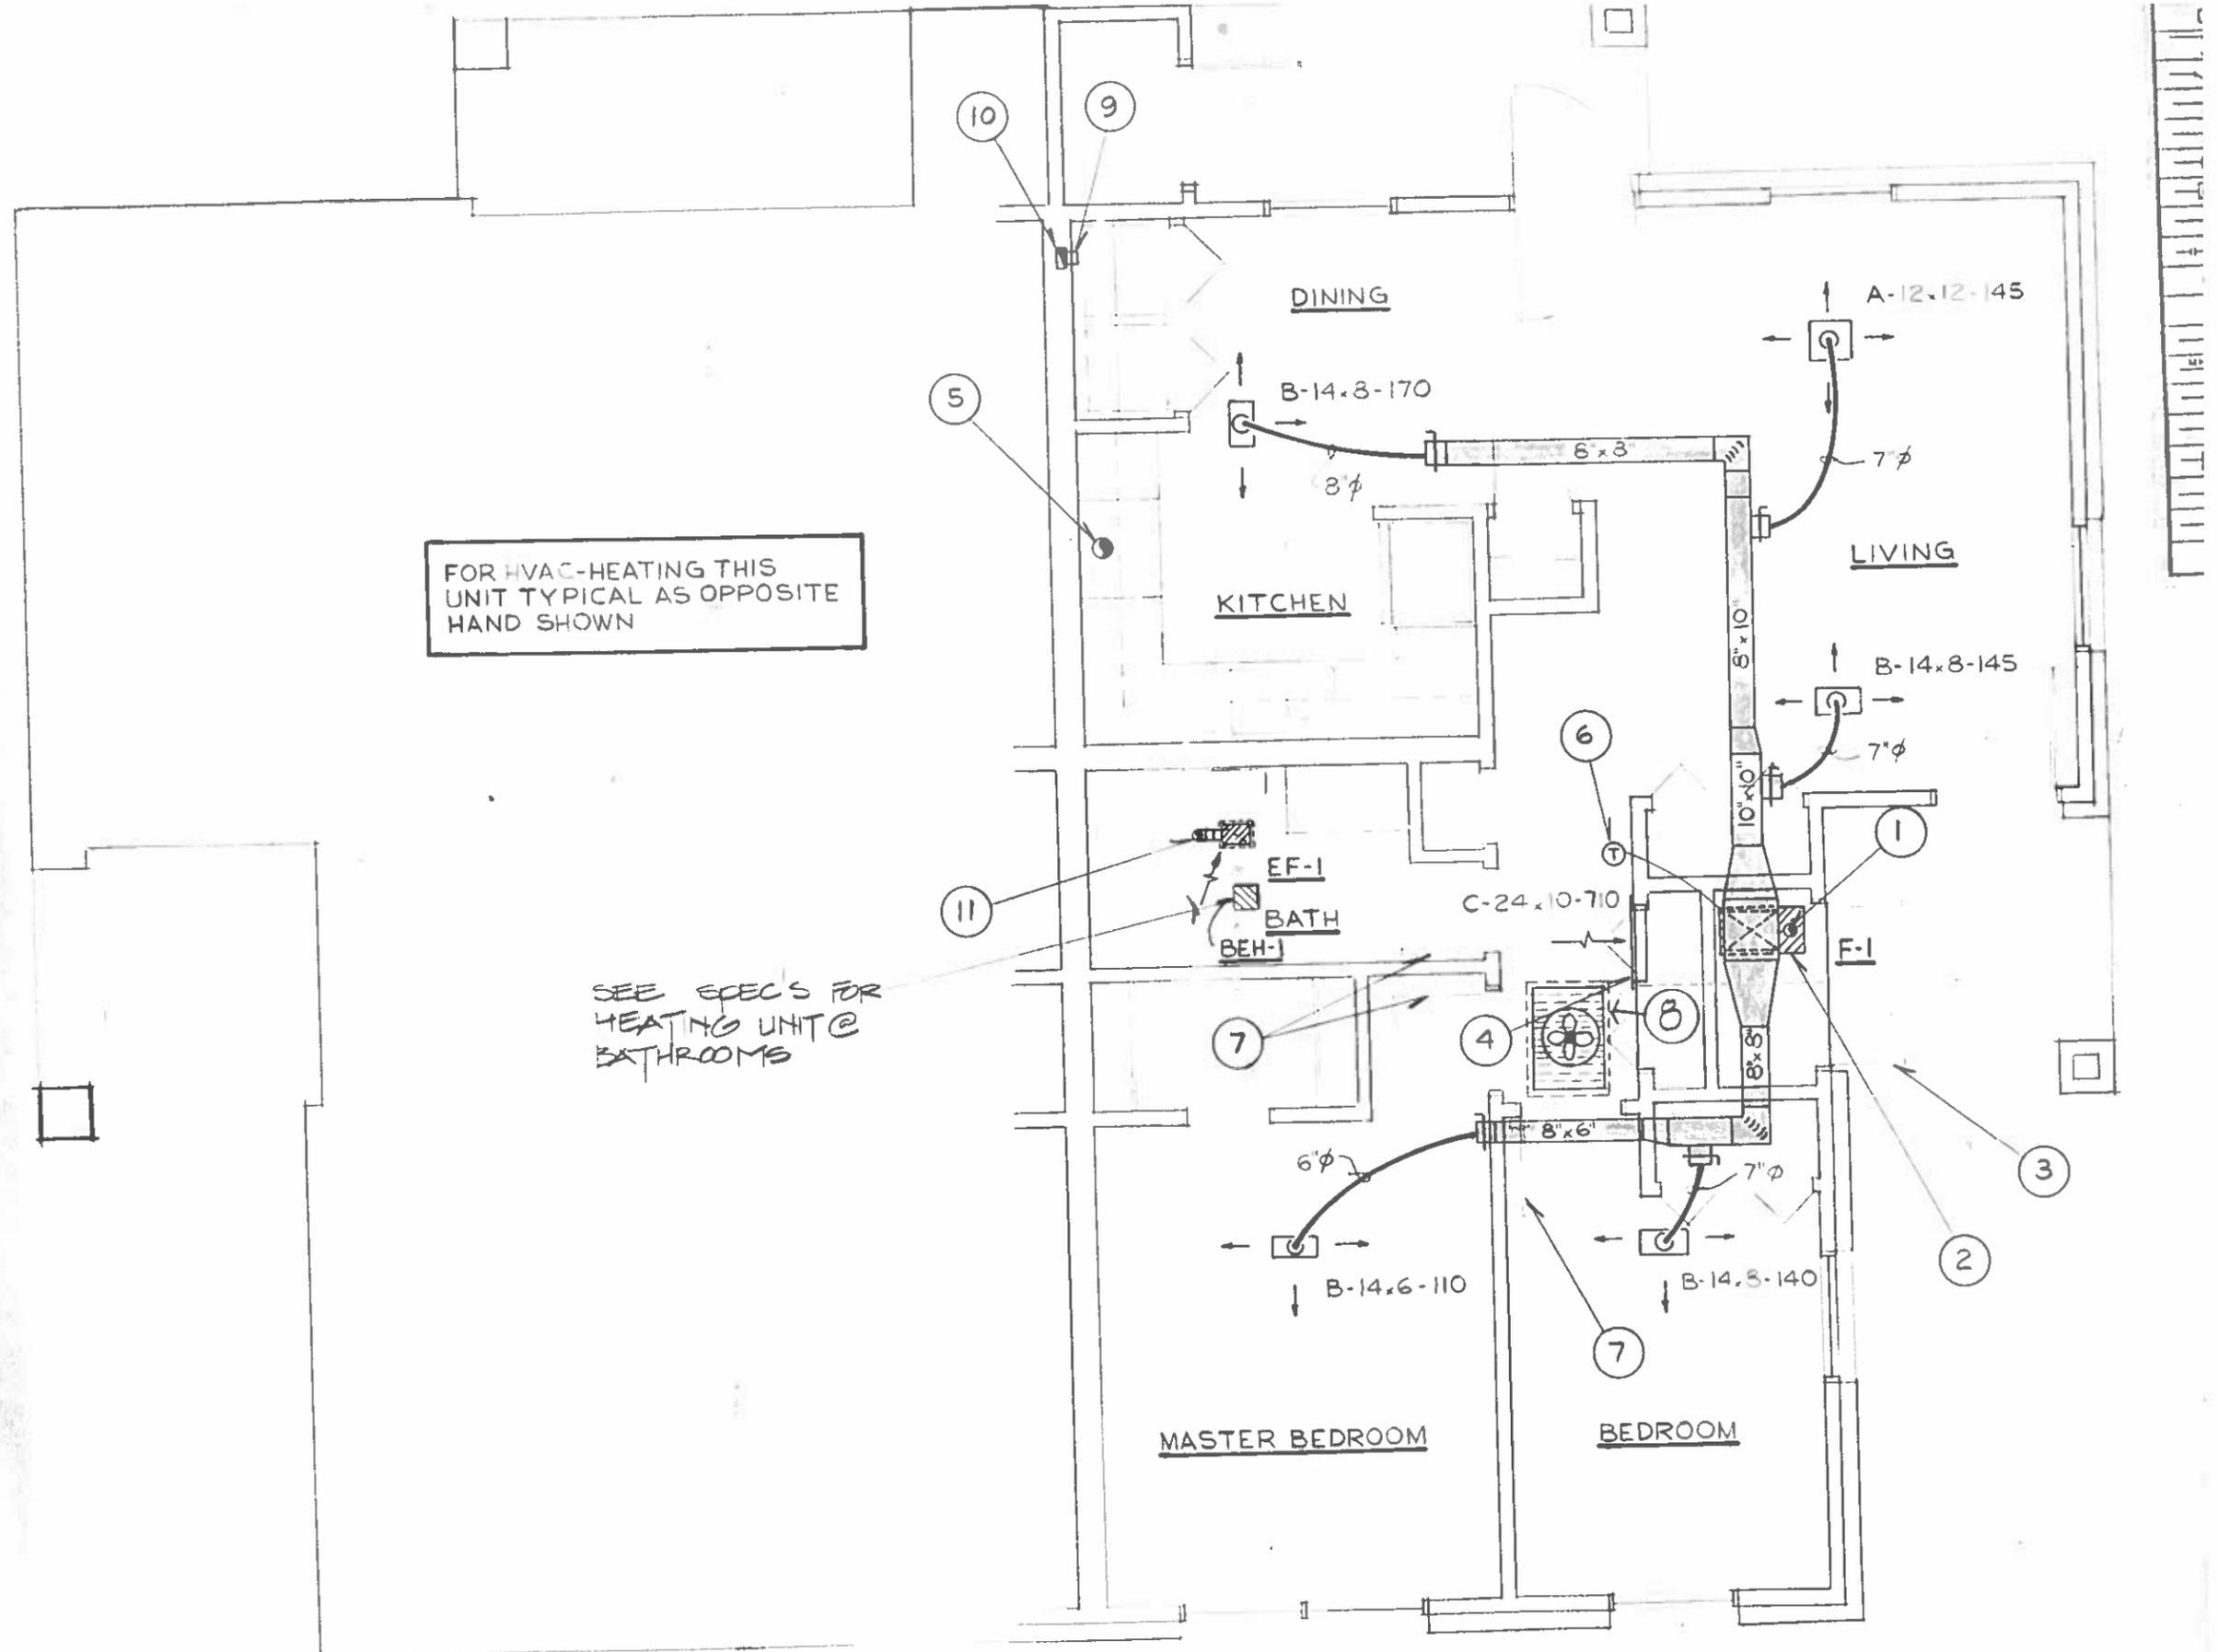

MECHANICAL

UNIT C - TWO BEDROOM FLOOR PLAN

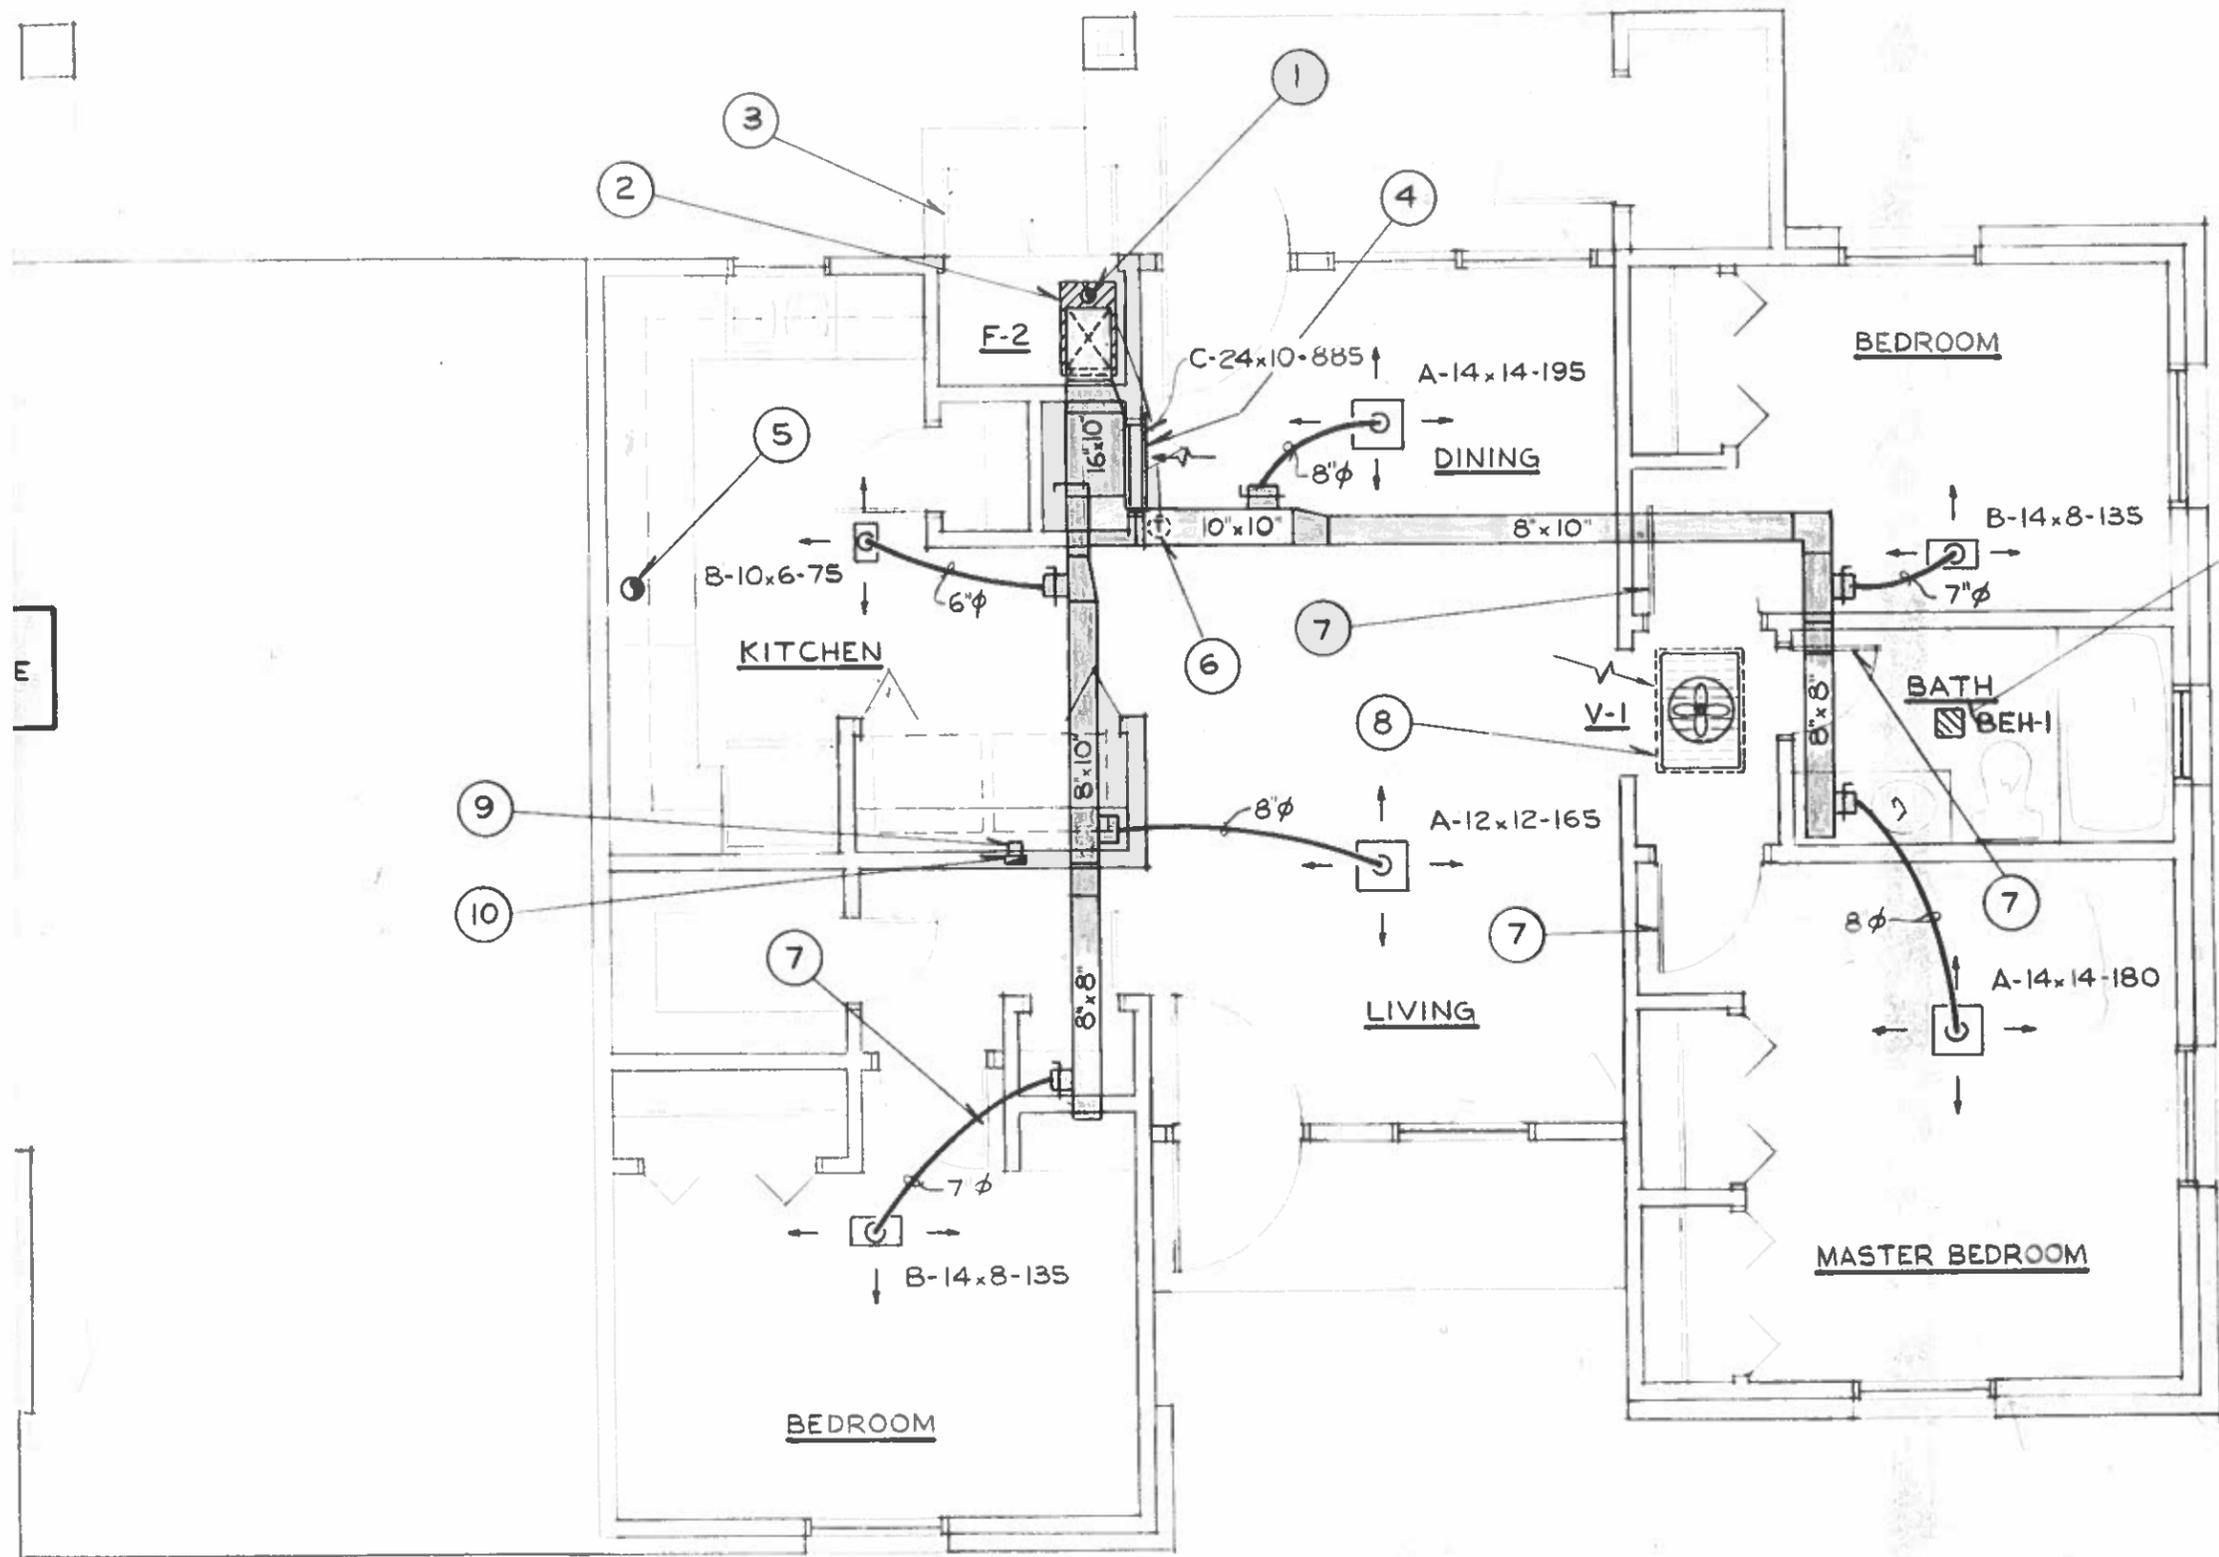

SEE SPEC FOR HEATING UNITS & BATHROOMS

UNIT B - NOTES

- ① MECHANICAL CONTRACTOR SHALL (3" DIAMETER) FLUE FROM FURNACE APPROVED WEATHER CAP.
- ② MECHANICAL CONTRACTOR SHALL SEE DETAIL 5M1 AND ARCHITECT
- ③ ~~MOUNT DOOR GRILLES AT 6" OFF AS SHOWN IN DRAWING.~~ *OM*
- ④ RETURN AIR GRILLE MOUNTED ON
- ⑤ MECHANICAL CONTRACTOR SHALL EXHAUST DUCT FROM RANGE HOOD
- ⑥ MOUNT THERMOSTAT AT 54" A.F
- ⑦ UNDERCUT BOTTOM OF DOOR BY
- ⑧ PROVIDE AND INSTALL WHOLE-H
- ⑨ MECHANICAL CONTRACTOR TO PR DUCT IN WALL FOR CONNECTION DRYER. VERIFY EXACT SIZE A
- ⑩ MECHANICAL CONTRACTOR SHALL TO GOOSENECK ROOF CAP.

2 UNIT B - THREE BEDROOM FLOOR PLAN
 SCALE: 1/4" = 1'-0"
 RE:

MECHANICAL